


NOTES:

1. LOCATE ITS TRENCH UNDER PLANTER TO AVOID EXISTING & PROPOSED UTILITIES.
2. TRENCH BEFORE INSTALLATION OF LANDSCAPING IN NEW CONSTRUCTION.
3. CONTRACTOR SHALL ADJUST HORIZONTAL TRENCH ALIGNMENT TO AVOID EXISTING UTILITIES AS NECESSARY. VERIFY ALIGNMENT ADJUSTMENTS WITH CITY REPRESENTATIVE.
4. FOR ITS CONDUIT TRENCH DETAIL, SEE STD DWG ITS-4 AND ITS-5.
5. DIRECTIONAL BORE OR REMOVE & REPLACE IRRIGATION AND LANDSCAPING IN KIND.
6. INSTALLATION OF ITS CONDUITS IN PLANTER AREAS SHALL ONLY BE ALLOWED WITH WRITTEN PERMISSION FROM THE CITY ENGINEER.

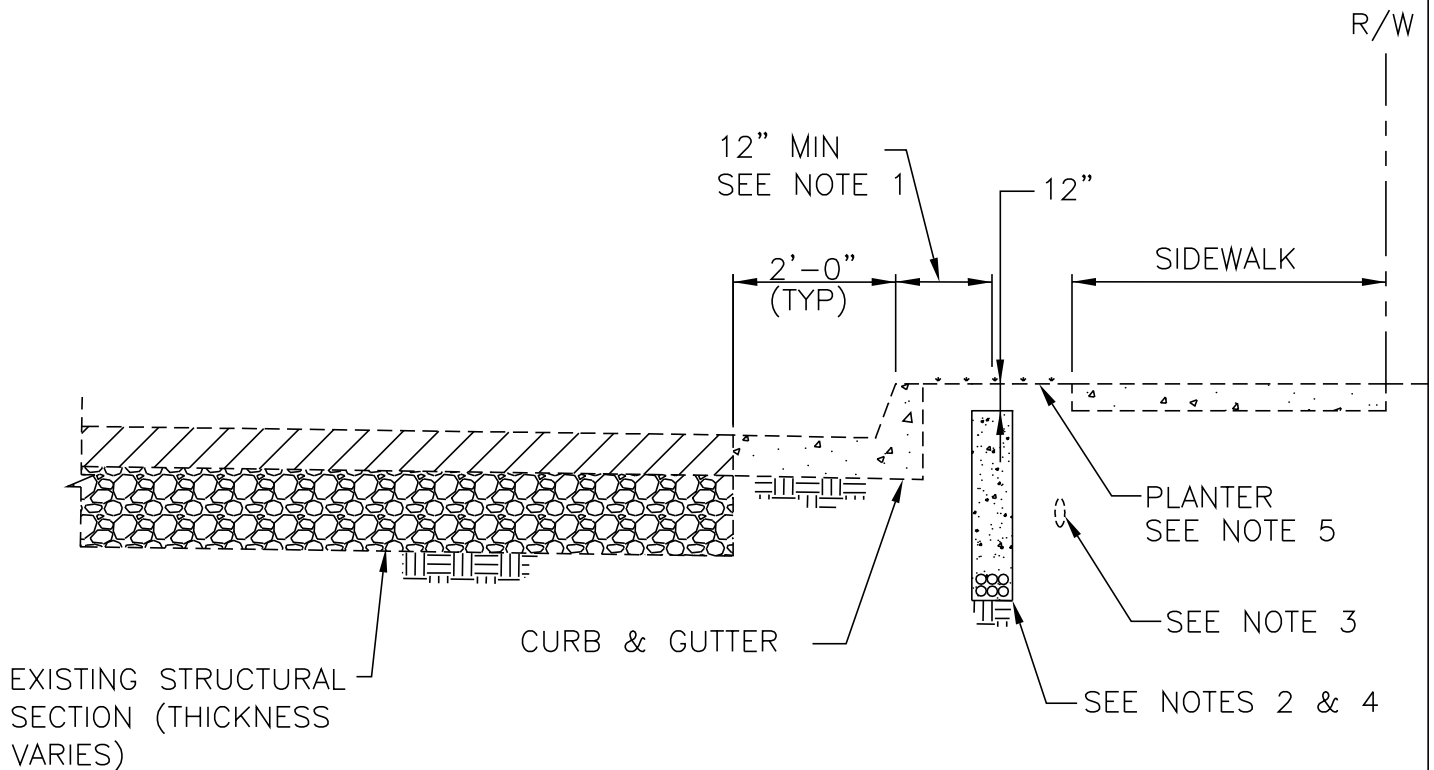

ITS CONDUIT TRENCH LAYOUT NO. 4

REF. & REV.
FEB 08

CITY OF FRESNO
ITS-9